



REG	STATE	PROJECT	SHEET NO.	TOTAL SHEETS

# **NOTE:**


1. Dimensions not labeled are in millimeters.
2. Vary the actual dimensions of the berm according to the variable dimensions shown and as directed.
3. See Standards M617-61, M618-3, and M620-2 for details of specified roadside barrier and terminal section.
4. If the taper on the top of the terminal section is steeper than 1:1 the minimum height of the berm is 600 mm.

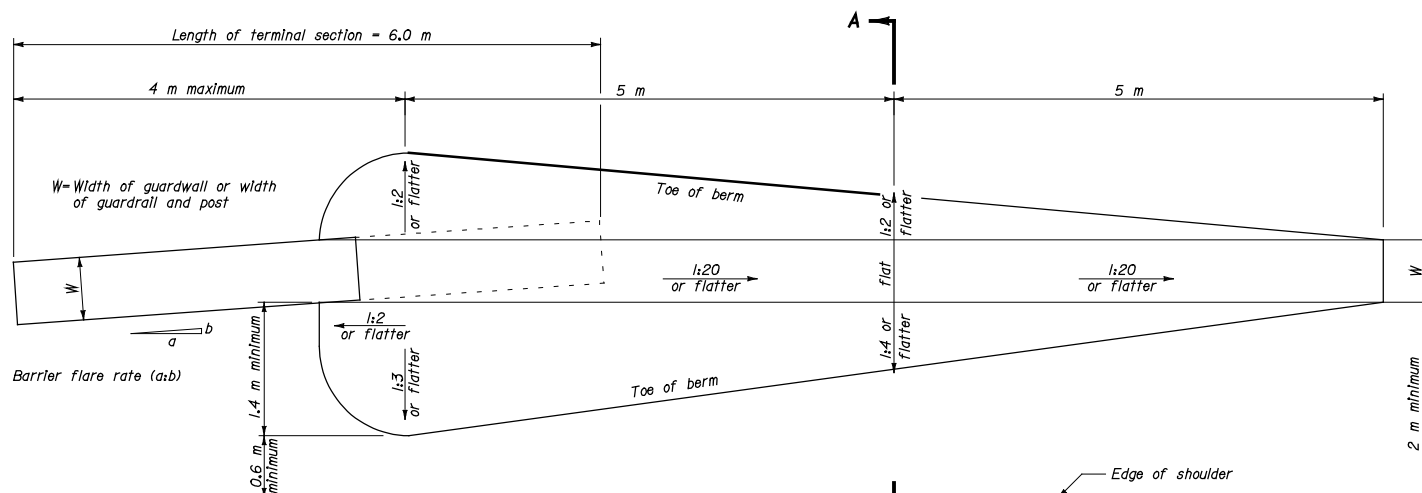

**PLAN**

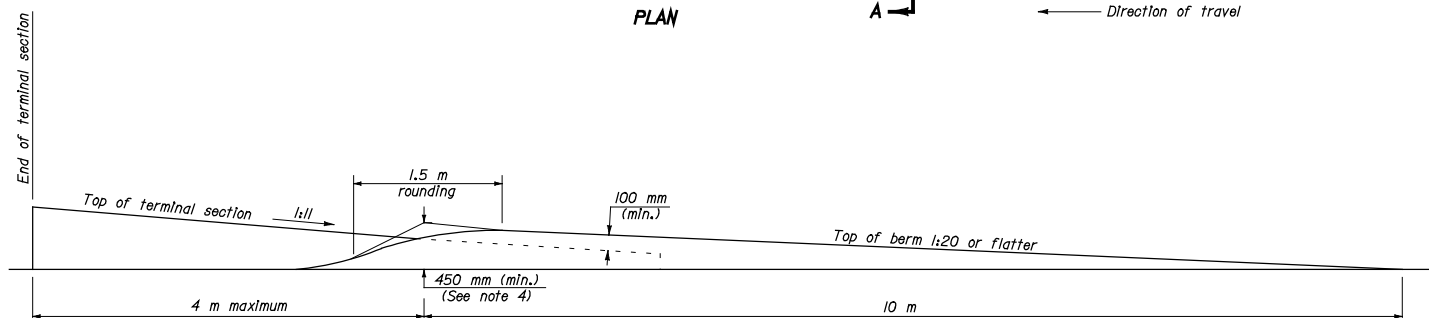

**ELEVATION**

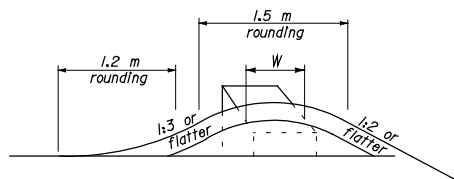

**SECTION A-A**

\*\*\*\*\*DGN SPEC\*\*\*\*\*

\*\*\*\*\*SYTIME\*\*\*\*\*

NO SCALE

U.S. DEPARTMENT OF TRANSPORTATION FEDERAL HIGHWAY ADMINISTRATION FEDERAL LANDS HIGHWAY OFFICE	
METRIC STANDARD	
EARTH BERM FOR ROADSIDE BARRIER TERMINAL SECTIONS	
STANDARD APPROVED FOR USE 05/96	STANDARD
REVISED 8/97	M204-1

M204-1